



SITE PLAN OF THE LAND ALLOTTED TO INDIAN COUNCIL FOR INTERNATIONAL AMITY IN SECTOR-2 S.F.S. MANSAROVAR JAIPUR.

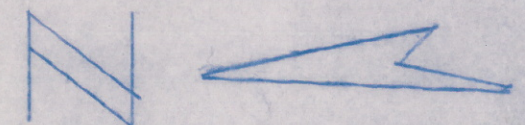

(5/8)

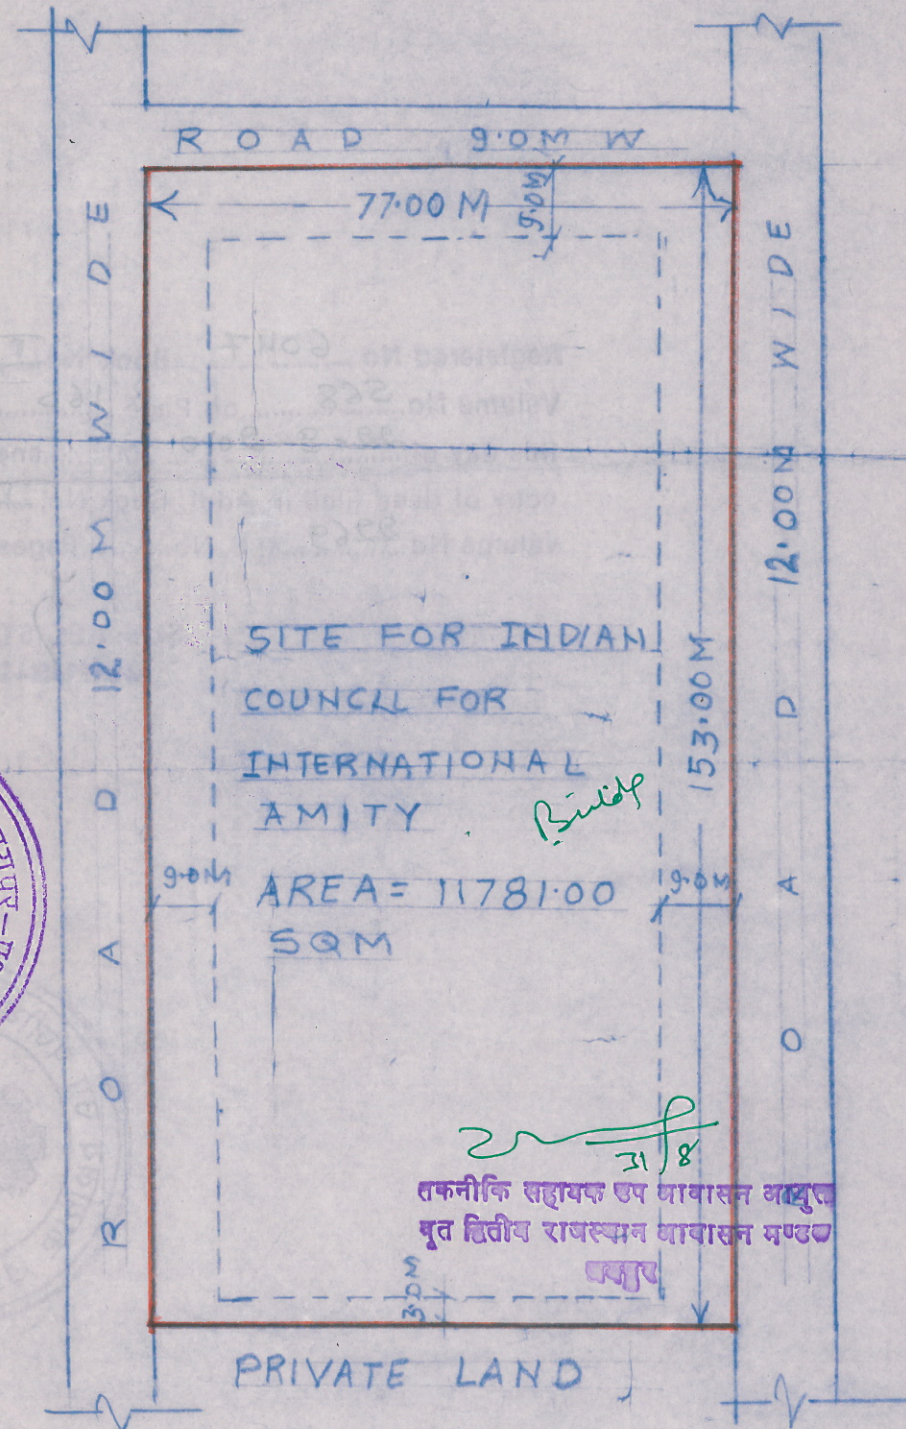

(SCALE ÷ 1CM = 10M)

REF. :-

1. DESIGN PARAMETERS APPLICABLE SHALL BE AS PER THE BUILDING BYE LAWS OF THE LOCAL AUTHORITY / R.H.B.
2. BUILDING PERMISSION WILL BE GRANTED BY THE LOCAL AUTHORITY.
3. DIMENSIONS OF THE LAND AS PER R.E. DIV IX R.H.B. JAIPUR
4. VERIFICATION FROM SITE UNAUTHORISED CONTRA SHOWN AS ☐

DRH BY
24-6-10

SR. DRAFTSMAN JCII

PE-12
DIV IX

PE-GR
DIV IX

RESIDENT ENGINEER
RAJASTHAN HOUSING BOARD
DIV. IX, JAIPUR

Secretary General
Indian Council for International Amity
118 Campus, Gurukul Marg, SFS, Mansarovar
Jaipur-302 020 (India)

SIG & SEAL OF
SEC. R.H.B.